


N 382,500
E 2,124,500
E 2,125,000
E 2,125,500
E 2,126,000
E 2,126,500

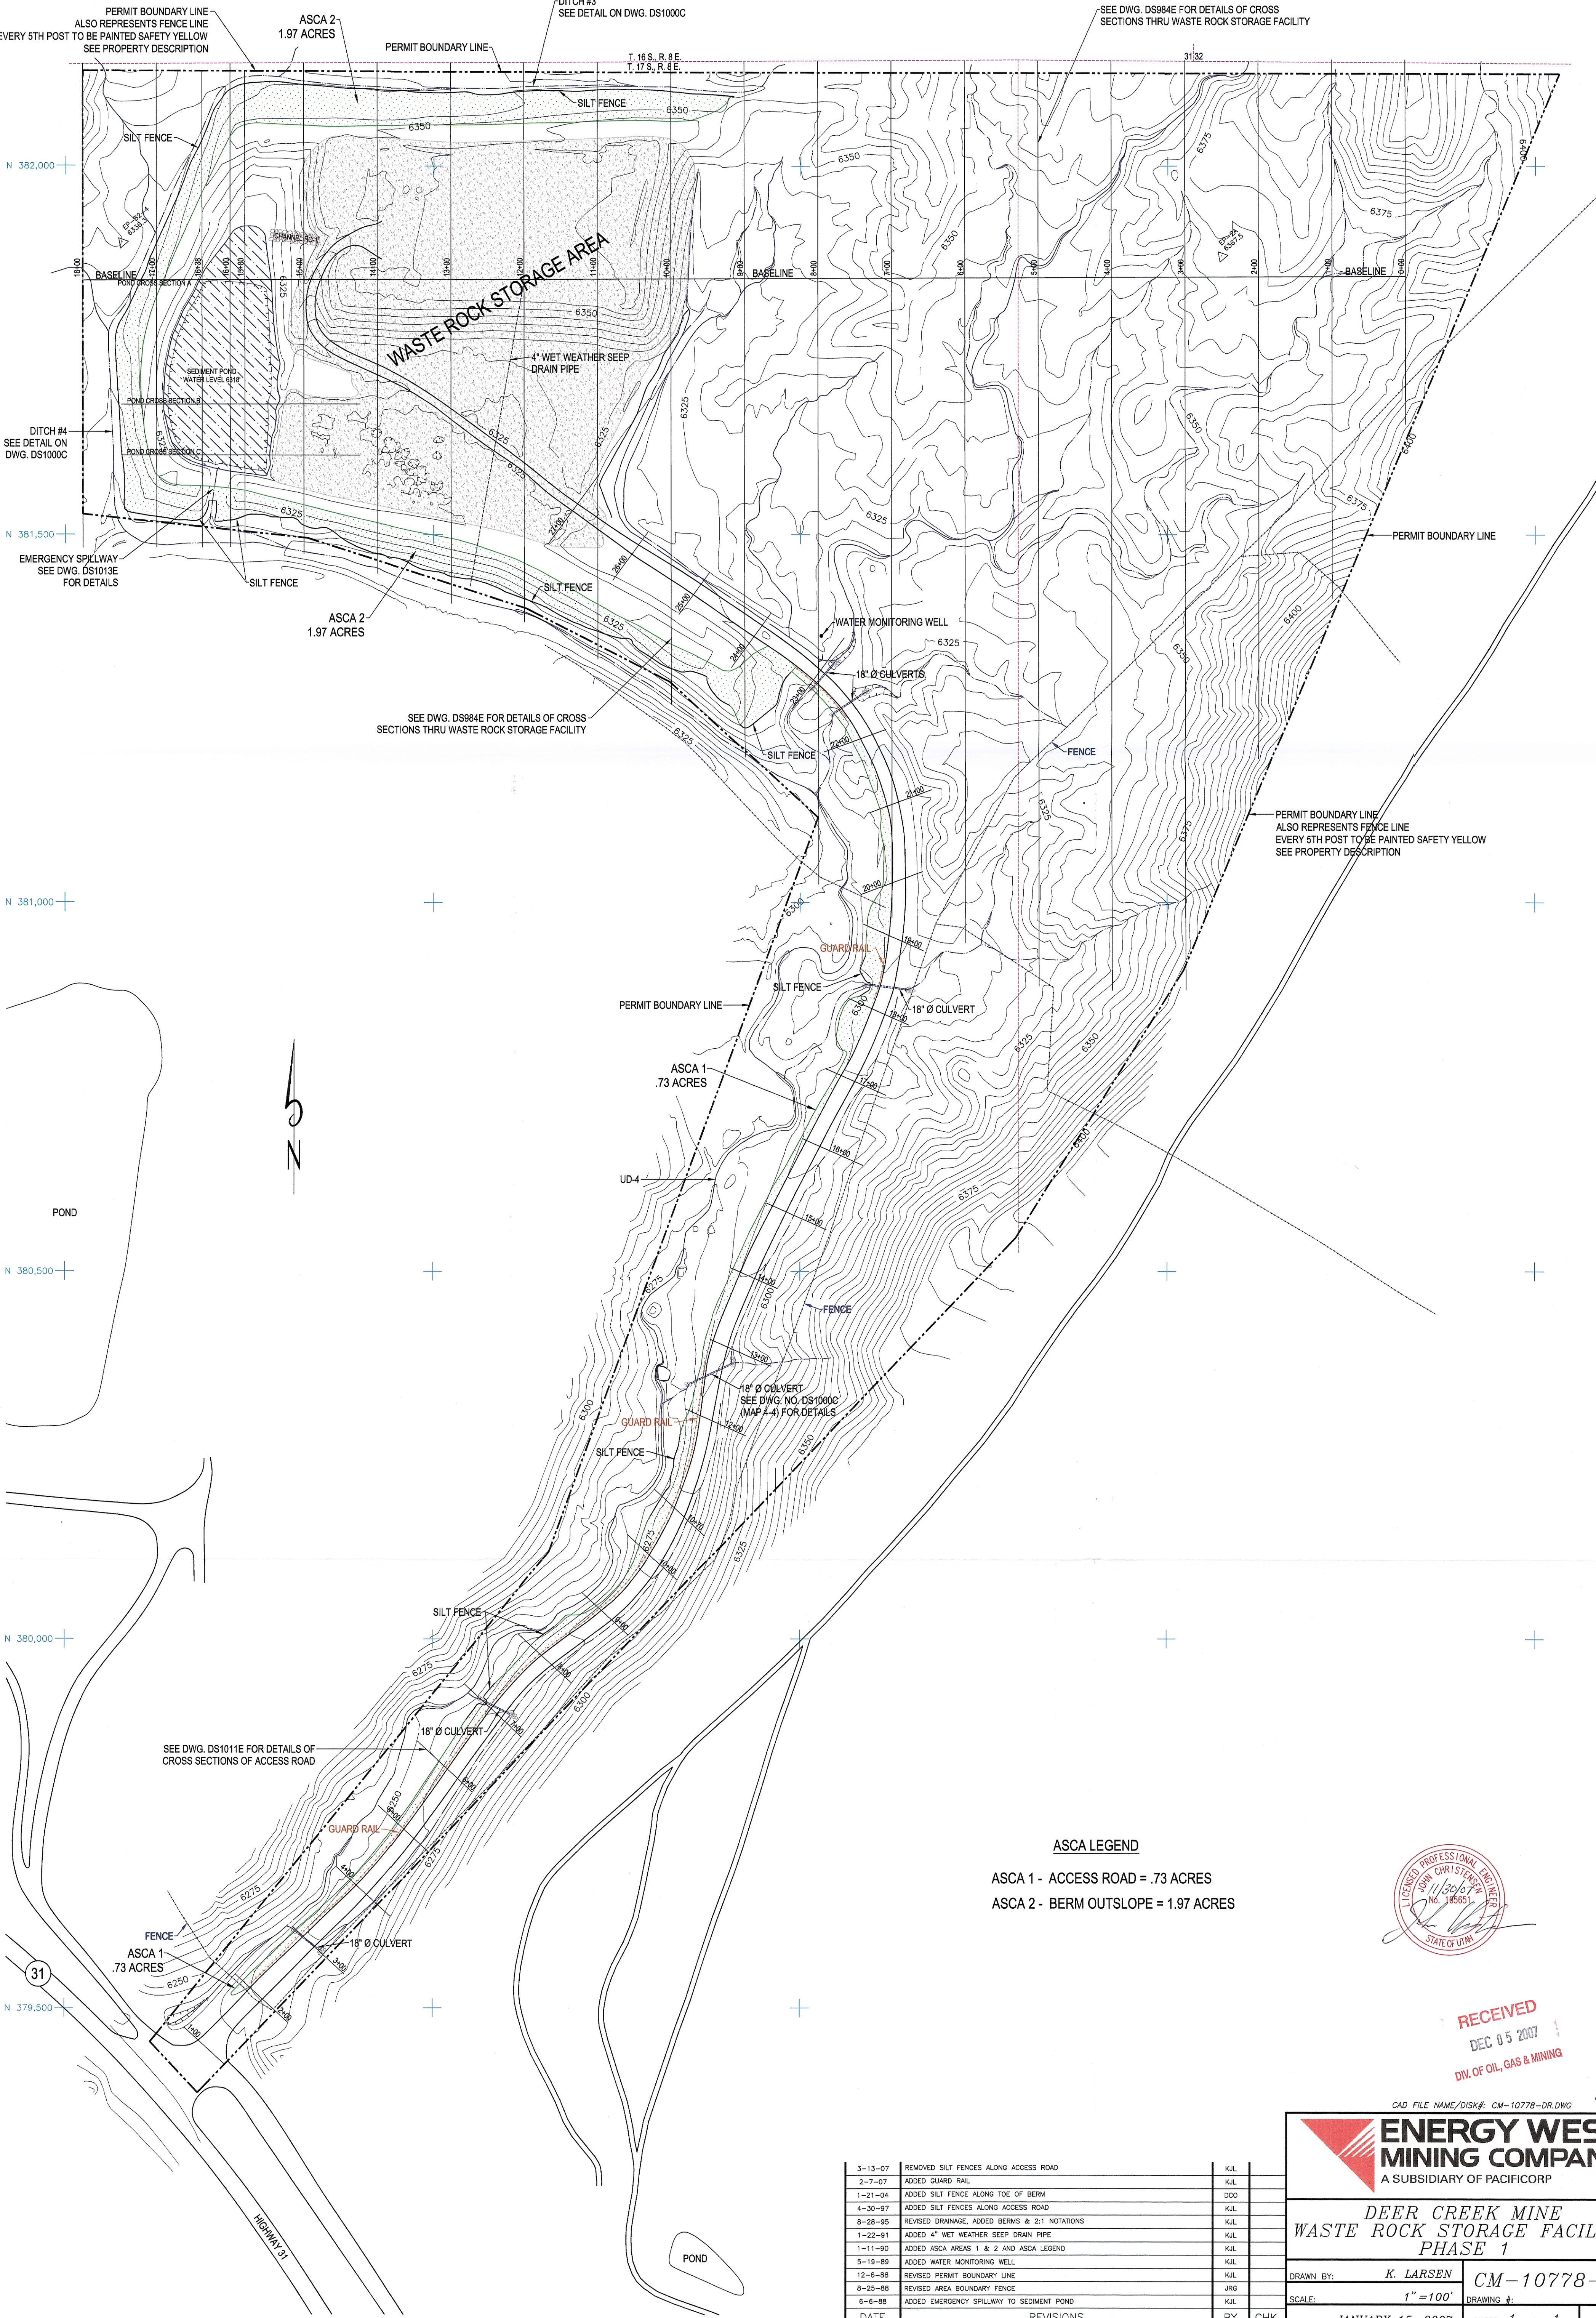

ASCA LEGEND


- ASCA 1 - ACCESS ROAD = .73 ACRES
ASCA 2 - BERM OUTSLOPE = 1.97 ACRES



RECEIVED
DEC 05 2007
DIV. OF OIL, GAS & MINING

CAD FILE NAME/DISK#: CM-10778-DR.DWG

4-5



**ENERGY WEST
MINING COMPANY**
A SUBSIDIARY OF PACIFICORP

**DEER CREEK MINE
WASTE ROCK STORAGE FACILITY
PHASE 1**

DRAWN BY: **K. LARSEN** CM-10778-DR

SCALE: **1" = 100'** DRAWING #:

DATE: **JANUARY 15, 2007** SHEET **1** OF **1** REV. _____

3-13-07	REMOVED SILT FENCES ALONG ACCESS ROAD	KJL
2-7-07	ADDED GUARD RAIL	KJL
1-21-04	ADDED SILT FENCE ALONG TOE OF BERM	DCO
4-30-97	ADDED SILT FENCES ALONG ACCESS ROAD	KJL
8-28-95	REVISED DRAINAGE, ADDED BERMS & 2:1 NOTATIONS	KJL
1-22-91	ADDED 4" WET WEATHER SEEP DRAIN PIPE	KJL
1-11-90	ADDED ASCA AREAS 1 & 2 AND ASCA LEGEND	KJL
5-19-89	ADDED WATER MONITORING WELL	KJL
12-5-88	REVISED PERMIT BOUNDARY LINE	KJL
8-25-88	REVISED AREA BOUNDARY FENCE	JRG
6-6-88	ADDED EMERGENCY SPILLWAY TO SEDIMENT POND	KJL
DATE	REVISIONS	BY